



State Street Townhouse

544 State Street
Brooklyn, New York

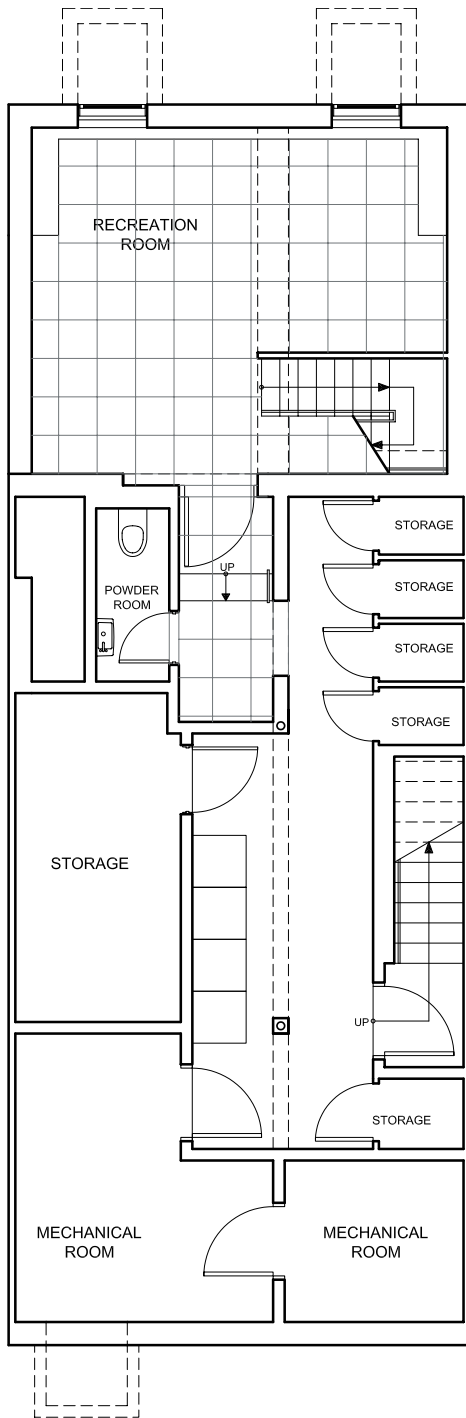


BASEMENT FLOOR PLAN

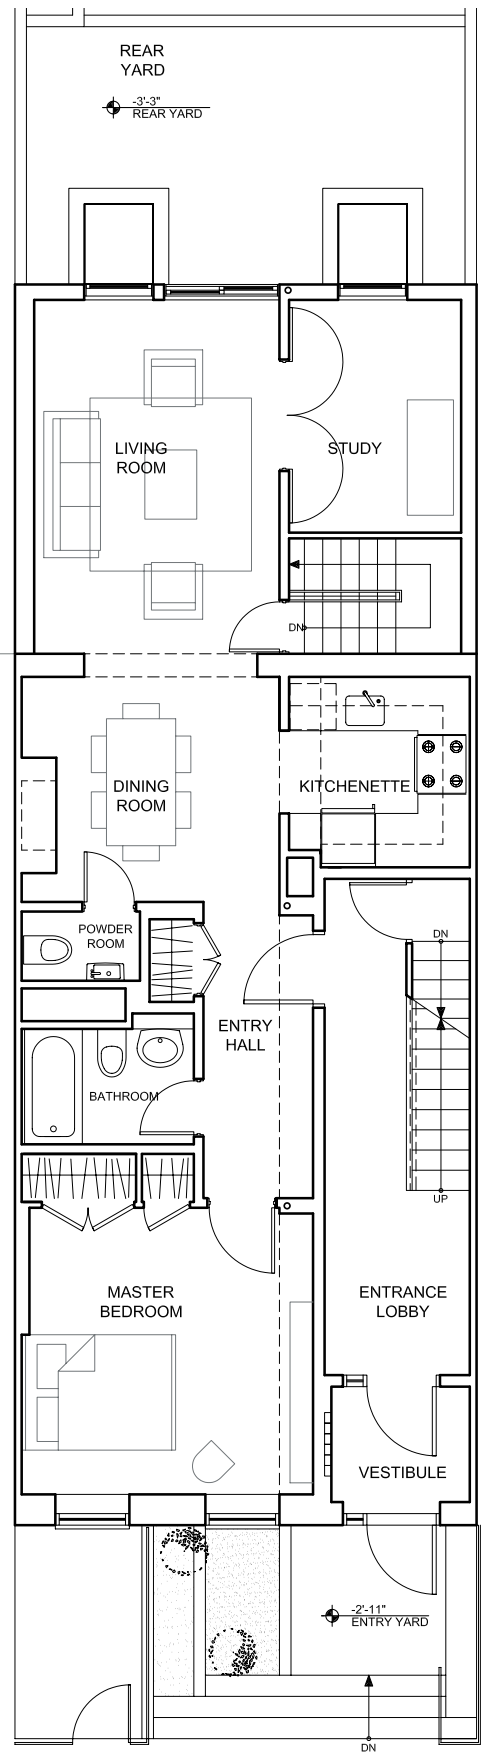


GROUND FLOOR PLAN

State Street Townhouse

544 State Street
Brooklyn, New York

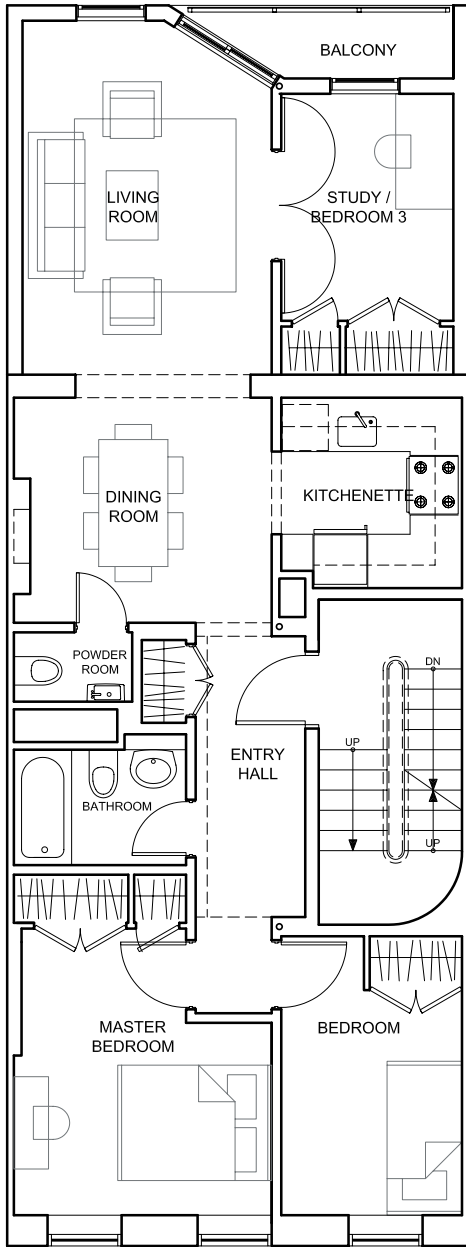

TYPICAL FLOOR PLAN

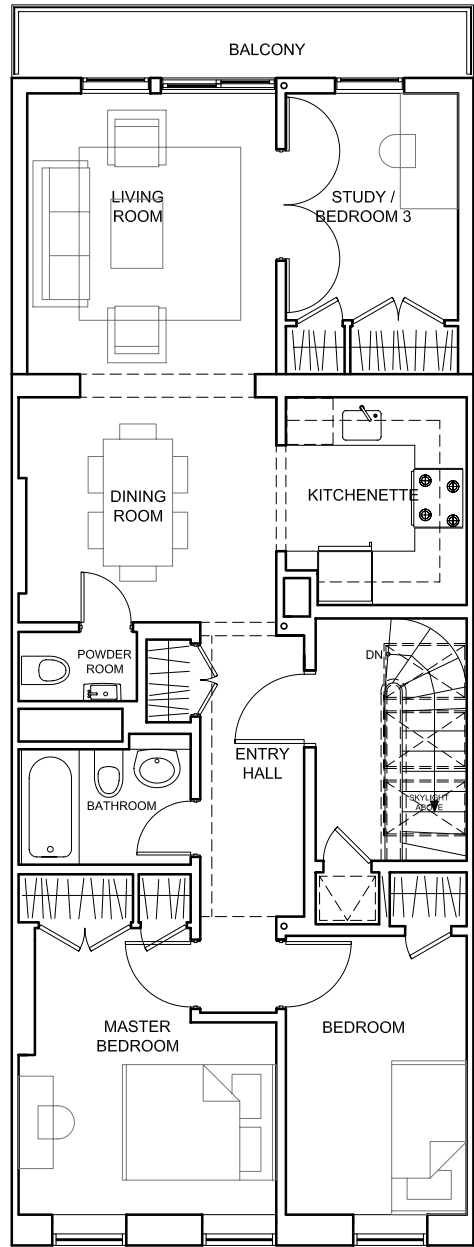

TOP FLOOR PLAN